


5TH FLOOR PLAN

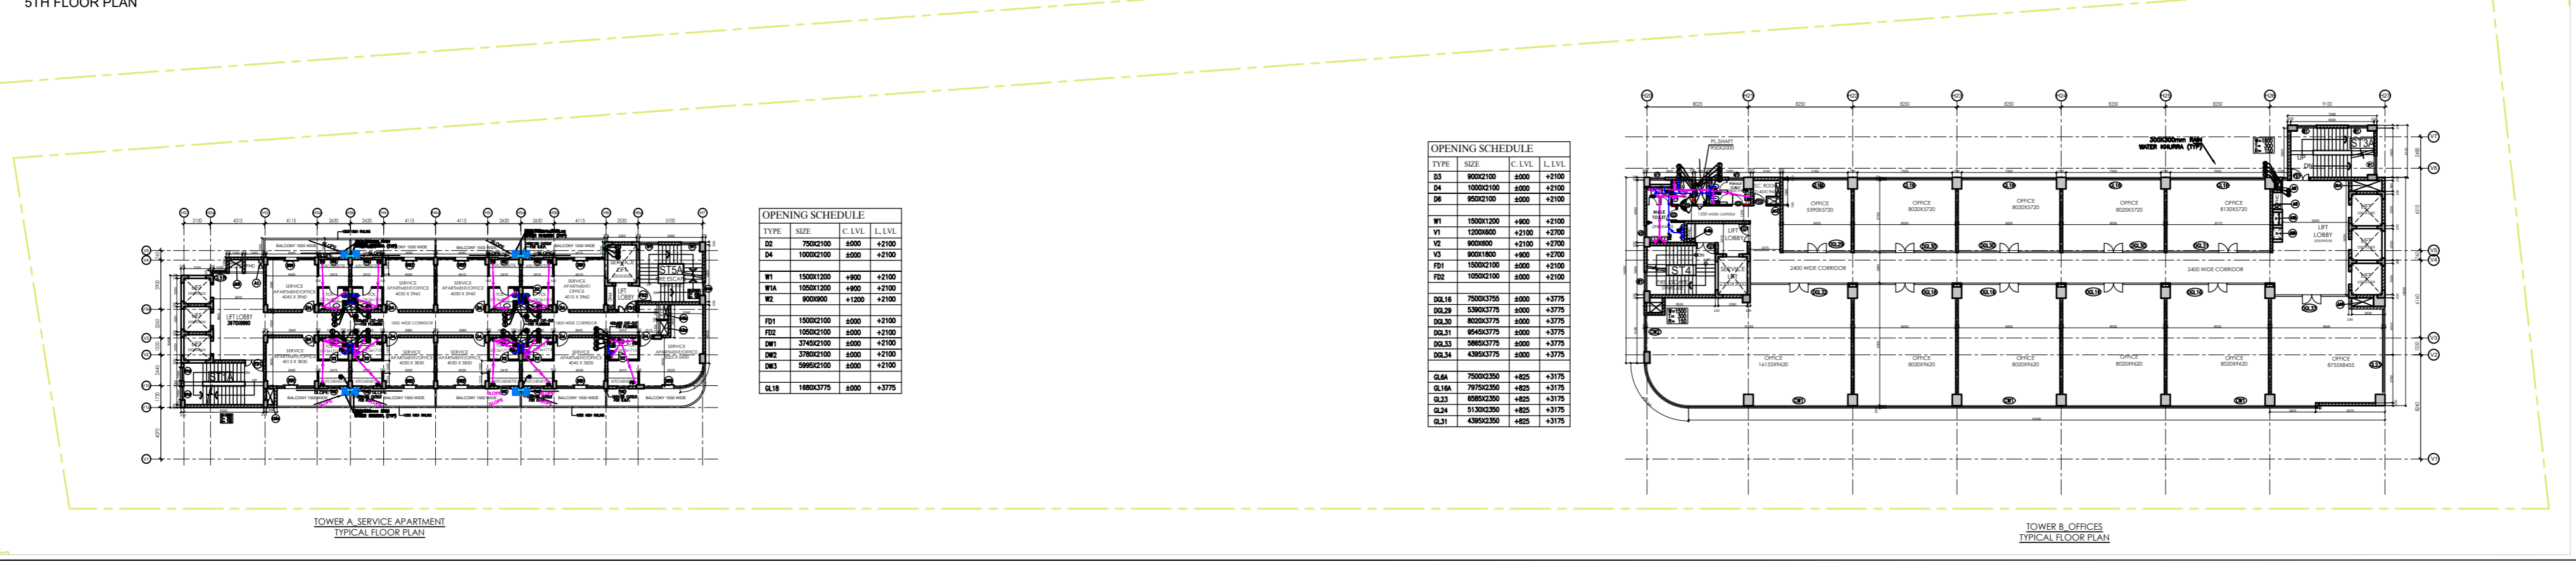

TOWER A SERVICE APARTMENT TYPICAL FLOOR PLAN

TOWER B OFFICES TYPICAL FLOOR PLAN

TYPE	SIZE	C. LVL	L. LVL
D2	750x2100	+800	+2100
D4	1000x2100	+800	+2100
W1	1500x1200	+800	+2100
W1A	1050x1200	+800	+2100
W2	900x900	+1200	+2100
FD1	1500x2100	+800	+2100
FD2	1500x2100	+800	+2100
DM1	3740x2100	+800	+2100
DM2	3760x2100	+800	+2100
DM3	5880x2100	+800	+2100
QL16	1800x3775	+800	+3775

TYPE	SIZE	C. LVL	L. LVL
D3	800x2100	+800	+2100
D4	1000x2100	+800	+2100
D6	950x2100	+800	+2100
W1	1500x1200	+800	+2100
W1	1000x900	+2100	+2700
V2	800x800	+2100	+2700
V3	800x1800	+900	+2700
FD1	1500x2100	+800	+2100
FD2	1500x2100	+800	+2100
DL16	7500x375	+800	+375
DL29	5280x375	+800	+375
DL30	8020x375	+800	+375
DL31	8540x375	+800	+375
DL33	5880x375	+800	+375
DL34	4350x375	+800	+375
QL8A	7500x330	+825	+375
QL8A	7970x330	+825	+375
QL3	6580x330	+825	+375
QL34	5130x330	+825	+375
QL31	4390x330	+825	+375

- NOTES:
1. ALL BUILDING FULLY SPRINKLERED AS PER N.B.C. NORMS.
  2. ALL BUILDING ARE MECHANICALLY LIGHTED AND VENTILATED AS PER N.B.C. NORMS.
  3. 100 % POWER BACKUP PROVIDED

REVISED BUILDING PLAN OF COMMERCIAL COLONY MEASURING 3.556 ACRES (LICENCE NO-48 OF 2008 DATED 14/03/2008.) IN SECTOR-83, GURGAON MANESAR URBAN COMPLEX BEING DEVELOPED BY M/s KJL REALTECH PVT. LTD.

**SA**  
SIKKA ASSOCIATES ARCHITECTS

SCALE: 1:150

DATE ISSUED: \_\_\_\_\_

DRAWN BY: \_\_\_\_\_

CHECKED BY: EBB

5TH FLOOR PLAN & TYPICAL FLOOR PLAN TOWER-A&B

SUB/KLJ/06