


THIRD FLOOR PLAN

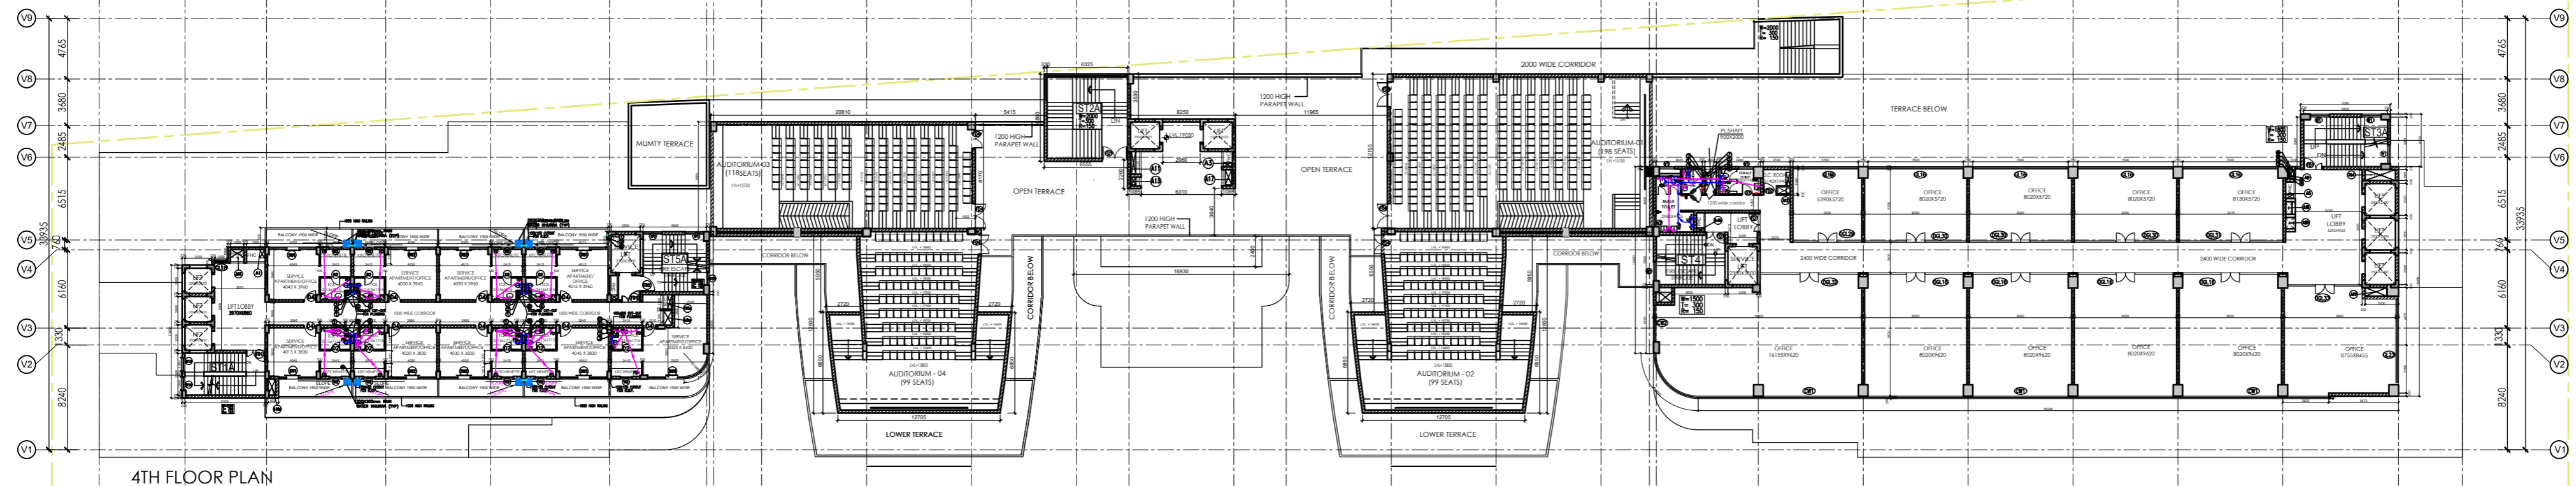

4TH FLOOR PLAN

- NOTES:**
1. ALL BUILDING FULLY SPRINKLERED AS PER N.B.C. NORMS.
 2. ALL BUILDING ARE MECHANICALLY LIGHTED AND VENTILATED AS PER N.B.C. NORMS.
 3. 100 X POWER BACKUP PROVIDED.

OPENING SCHEDULE

TYPE	SIZE	C. LVL	L. LVL
D1	75002100	+800	+2100
D3	90021100	+800	+2100
D4	10002100	+800	+2100
D5	10002100	+800	+2100
D7	18002100	+800	+2100
W1	15001200	+800	+2100
V1	12008800	+2100	+2700
V2	8008800	+2100	+2700
V3	80021800	+800	+2700
V4	10001800	+800	+2700
F01	15002100	+800	+2100
F02	13002100	+800	+2100
F03	10002100	+800	+2100
D01A	30003775	+800	+3150
D02	37183775	+800	+3150
D03	36253775	+800	+3150
D04	37253775	+800	+3150
D05	30003775	+800	+3150
D06	44003775	+800	+3150
D07	38653775	+800	+3150
D08	138203775	+800	+3150
D09	48303775	+800	+3150
D10	85103775	+800	+3150
D11	43803775	+800	+3150
D12	38653775	+800	+3150
D13	38103775	+800	+3150
Q1	88303775	+800	+3150
Q2	56303775	+800	+3150
Q3	38653775	+800	+3150
Q4	70003775	+800	+3150
Q5	43803775	+800	+3150
Q6	41483775	+800	+3150
Q7	74883775	+800	+3150
Q8	58853775	+800	+3150
Q9	86253775	+800	+3150
Q10	75003775	+800	+3150
Q11	108483775	+800	+3150
Q12	78253775	+800	+3150
Q13	123843775	+800	+3150
Q14	78253775	+800	+3150
Q15	123843775	+800	+3150
Q16	78253775	+800	+3150

REVISED BUILDING PLAN OF COMMERCIAL COLONY MEASURING 3.556 ACRES (LICENCE NO-48 OF 2008 DATED 14/03/2008.) IN SECTOR-83, GURGAON, MANESAR URBAN COMPLEX BEING DEVELOPED BY M/s KJL REALTECH PVT. LTD.

SA
SIKKA ASSOCIATES ARCHITECTS

ARCHITECT

SCALE 1:150

DATE ISSUED

DRAWN BY

CHECKED BY

3RD&4TH FLOOR PLAN
SUB/KLJ/05