
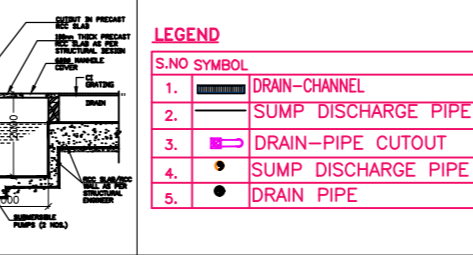
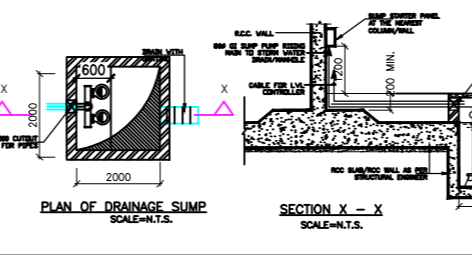
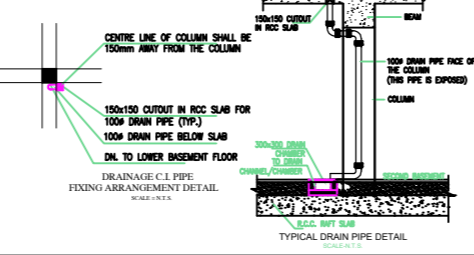


NOTES:  
 1. ALL BUILDING FULLY SPRINKLED AS PER N.B.C. NORMS.  
 2. ALL BUILDING ARE MECHANICALLY LIGHTED AND VENTILATED AS PER N.B.C. NORMS.  
 3. 100 % POWER BACKUP PROVIDED.

REVISED BUILDING PLAN OF COMMERCIAL COLONY MEASURING 3.566 ACRES (LICENCE NO-48 OF 2008 DATED 14/03/2008) IN SECTOR-83, GURGAON MANESAR URBAN COMPLEX BEING DEVELOPED BY M/s KLI REALTECH PVT. LTD.


**SAA**  
 SIKKA ASSOCIATES ARCHITECTS  


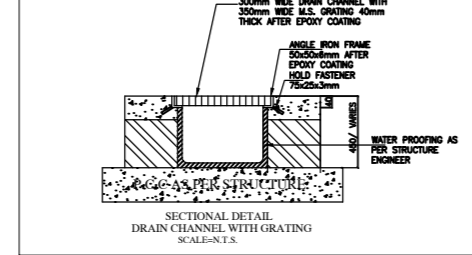

LEGEND

S.NO	SYMBOL	DESCRIPTION
1.	[Symbol]	DRAIN-CHANNEL
2.	[Symbol]	SUMP DISCHARGE PIPE LINE
3.	[Symbol]	DRAIN-PIPE CUTOUT
4.	[Symbol]	SUMP DISCHARGE PIPE
5.	[Symbol]	DRAIN PIPE




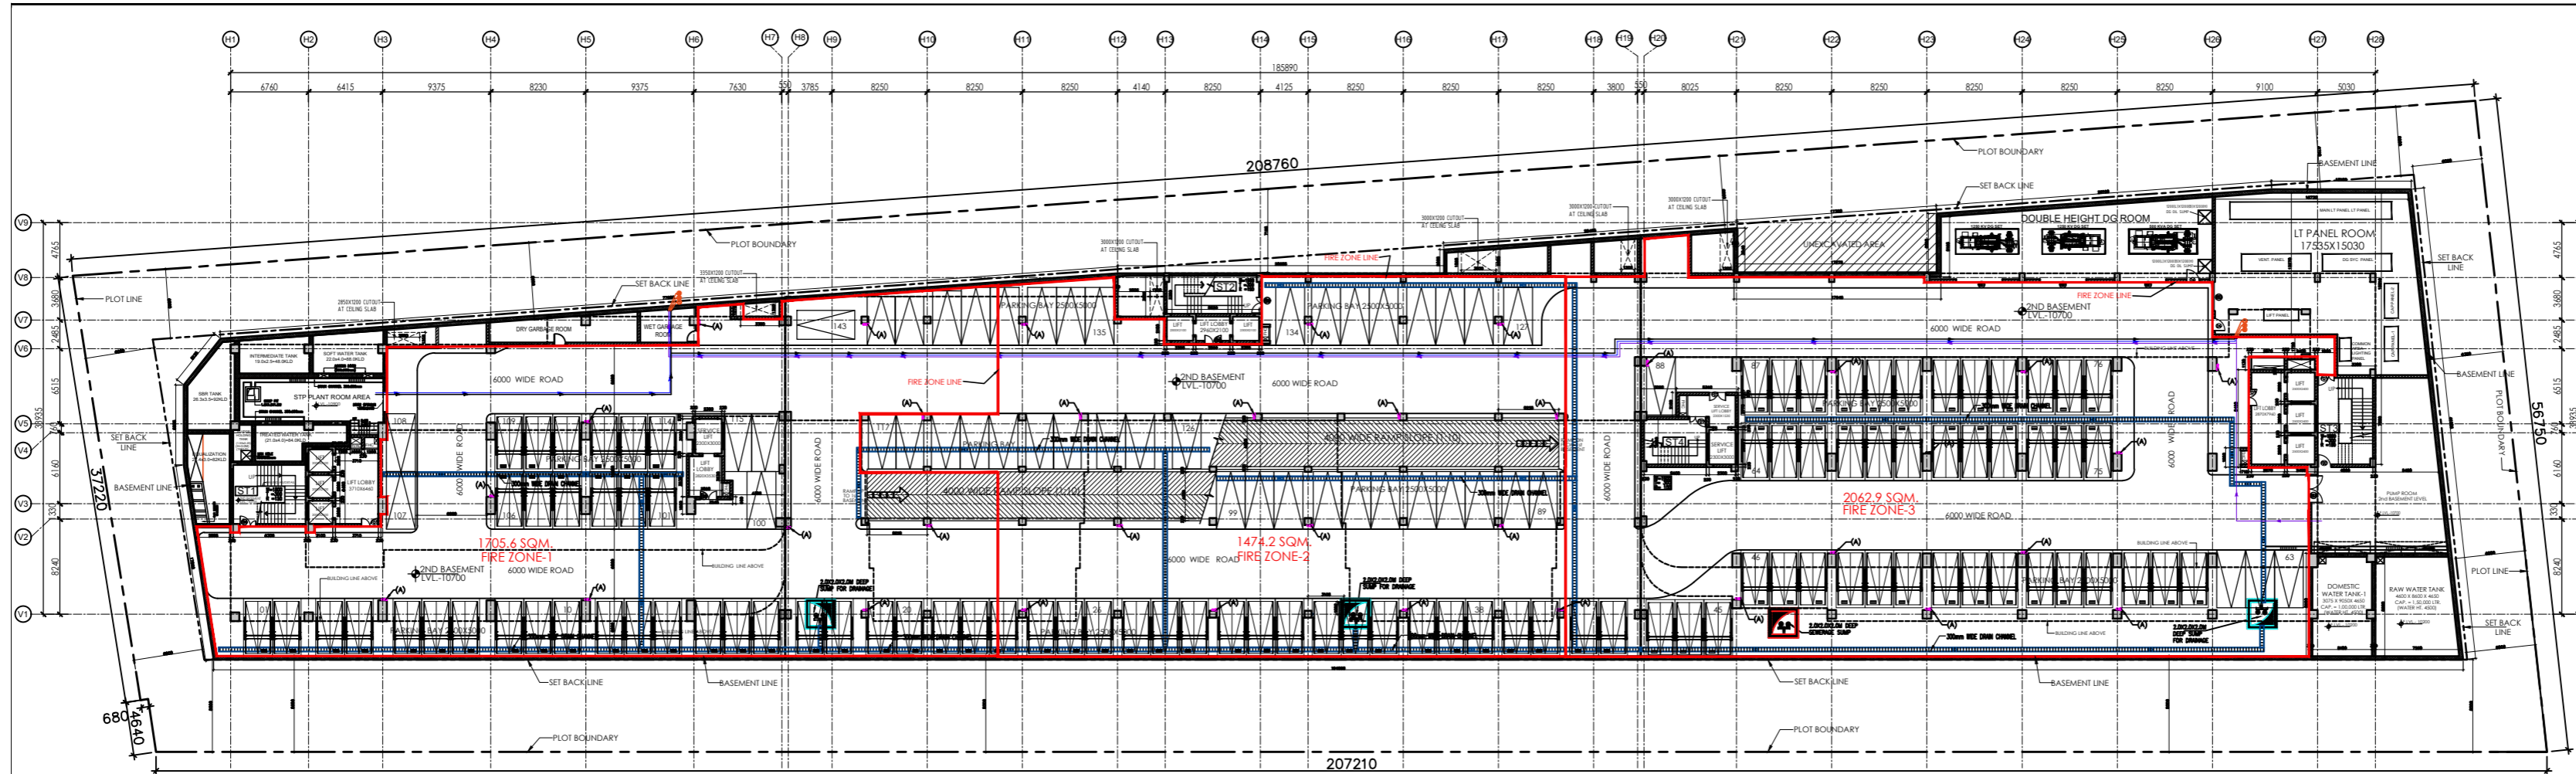


NOTES:  
 1. ALL BUILDING FULLY SPRINKLED AS PER N.B.C. NORMS.  
 2. ALL BUILDING ARE MECHANICALLY LIGHTED AND VENTILATED AS PER N.B.C. NORMS.  
 3. 100 % POWER BACKUP PROVIDED.

REVISED BUILDING PLAN OF COMMERCIAL COLONY MEASURING 3.566 ACRES (LICENCE NO-48 OF 2008 DATED 14/03/2008) IN SECTOR-83, GURGAON MANESAR URBAN COMPLEX BEING DEVELOPED BY M/s KLI REALTECH PVT. LTD.

**SAA**  
 SIKKA ASSOCIATES ARCHITECTS  


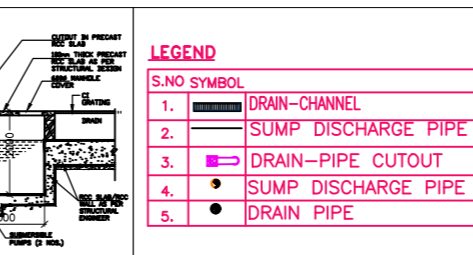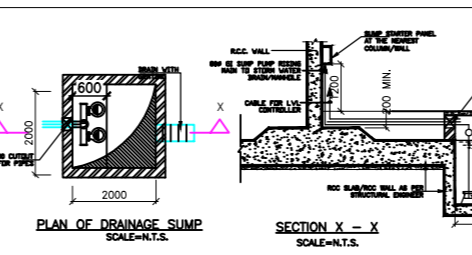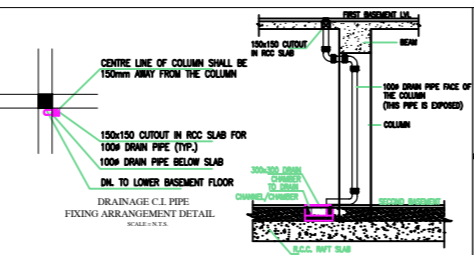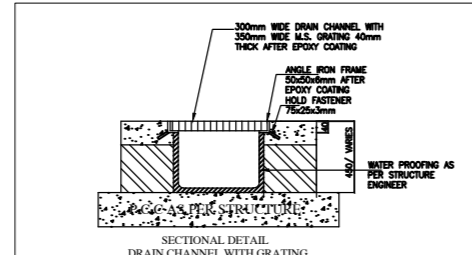

LEGEND

S.NO	SYMBOL	DESCRIPTION
1.	[Symbol]	DRAIN-CHANNEL
2.	[Symbol]	SUMP DISCHARGE PIPE LINE
3.	[Symbol]	DRAIN-PIPE CUTOUT
4.	[Symbol]	SUMP DISCHARGE PIPE
5.	[Symbol]	DRAIN PIPE